



WEST ELEVATION

SCALE: 3/32" = 1'-0"

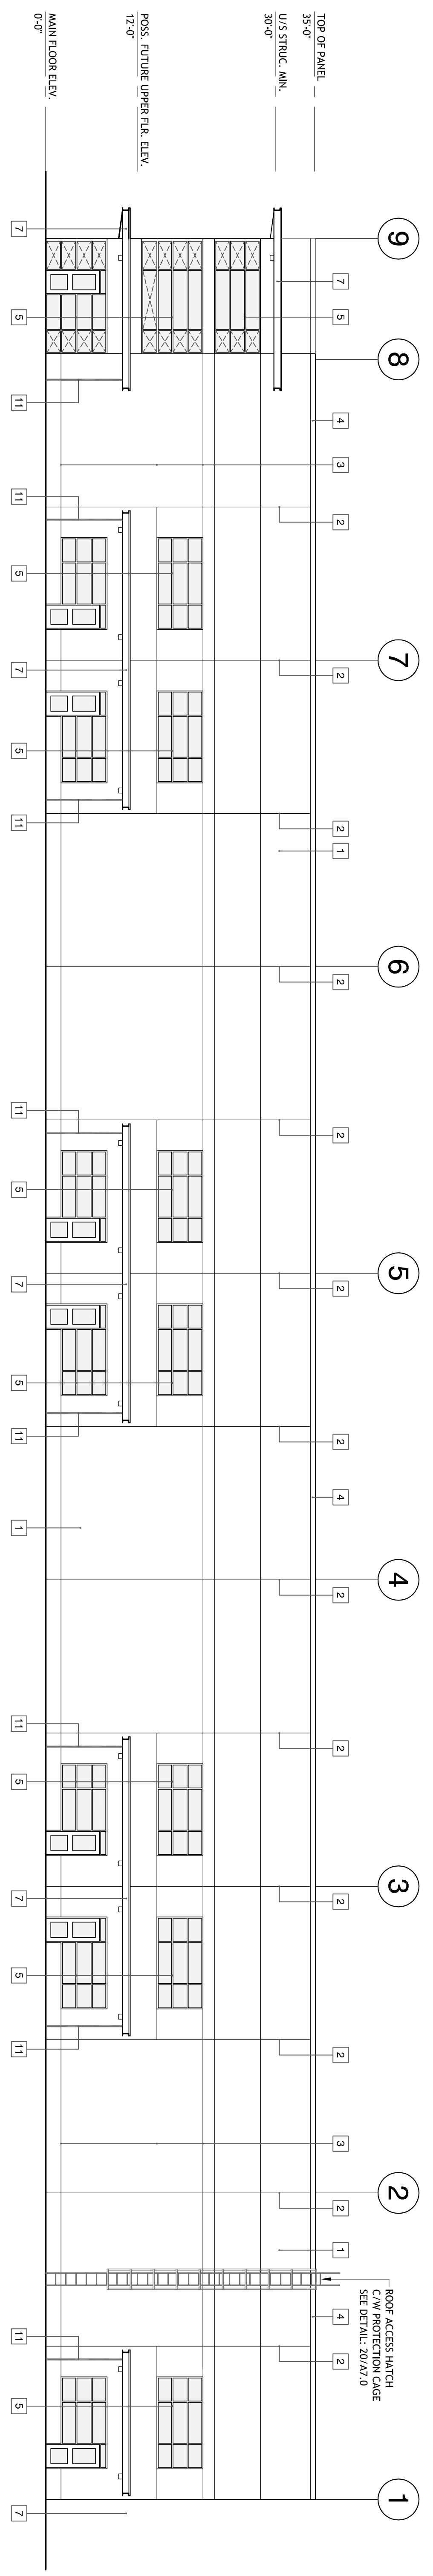


EAST ELEVATION

SCALE: 3/32" = 1'-0"

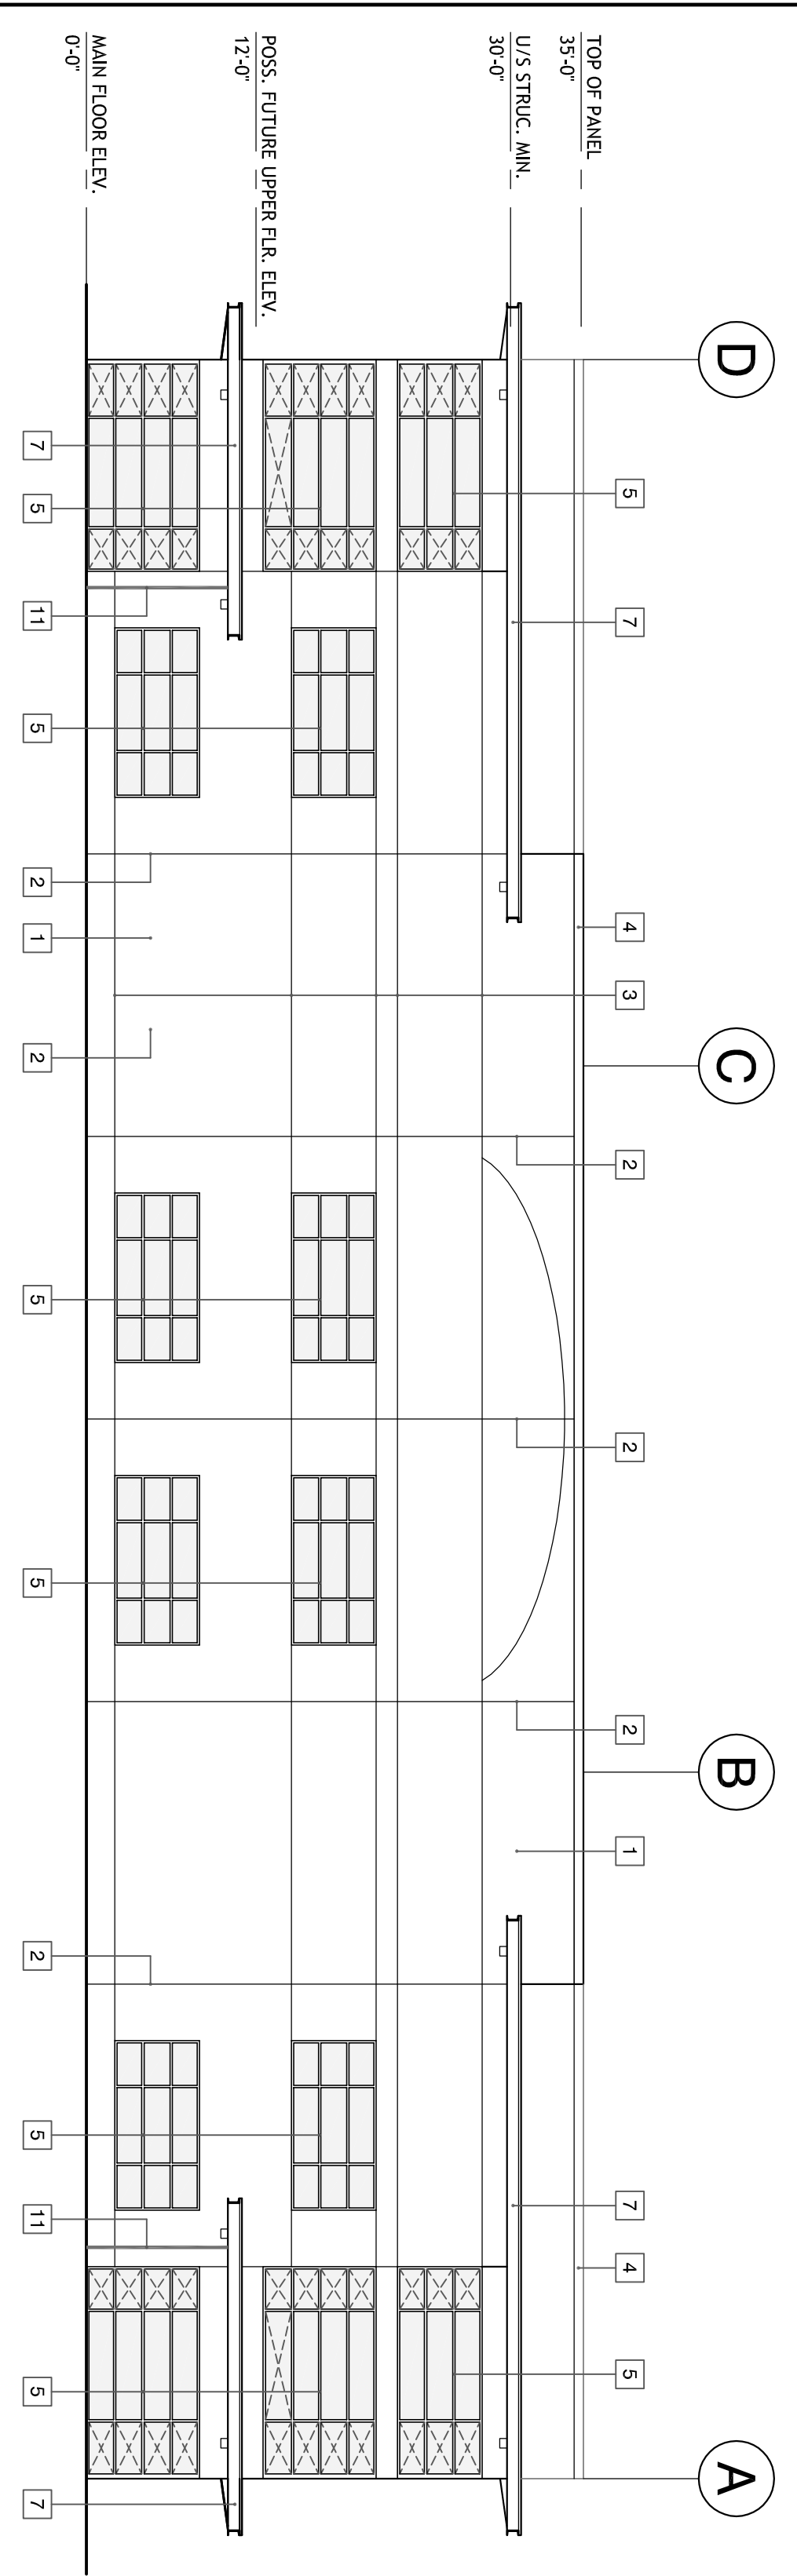

SOUTH ELEVATION

SCALE: 3/32" = 1'-0"

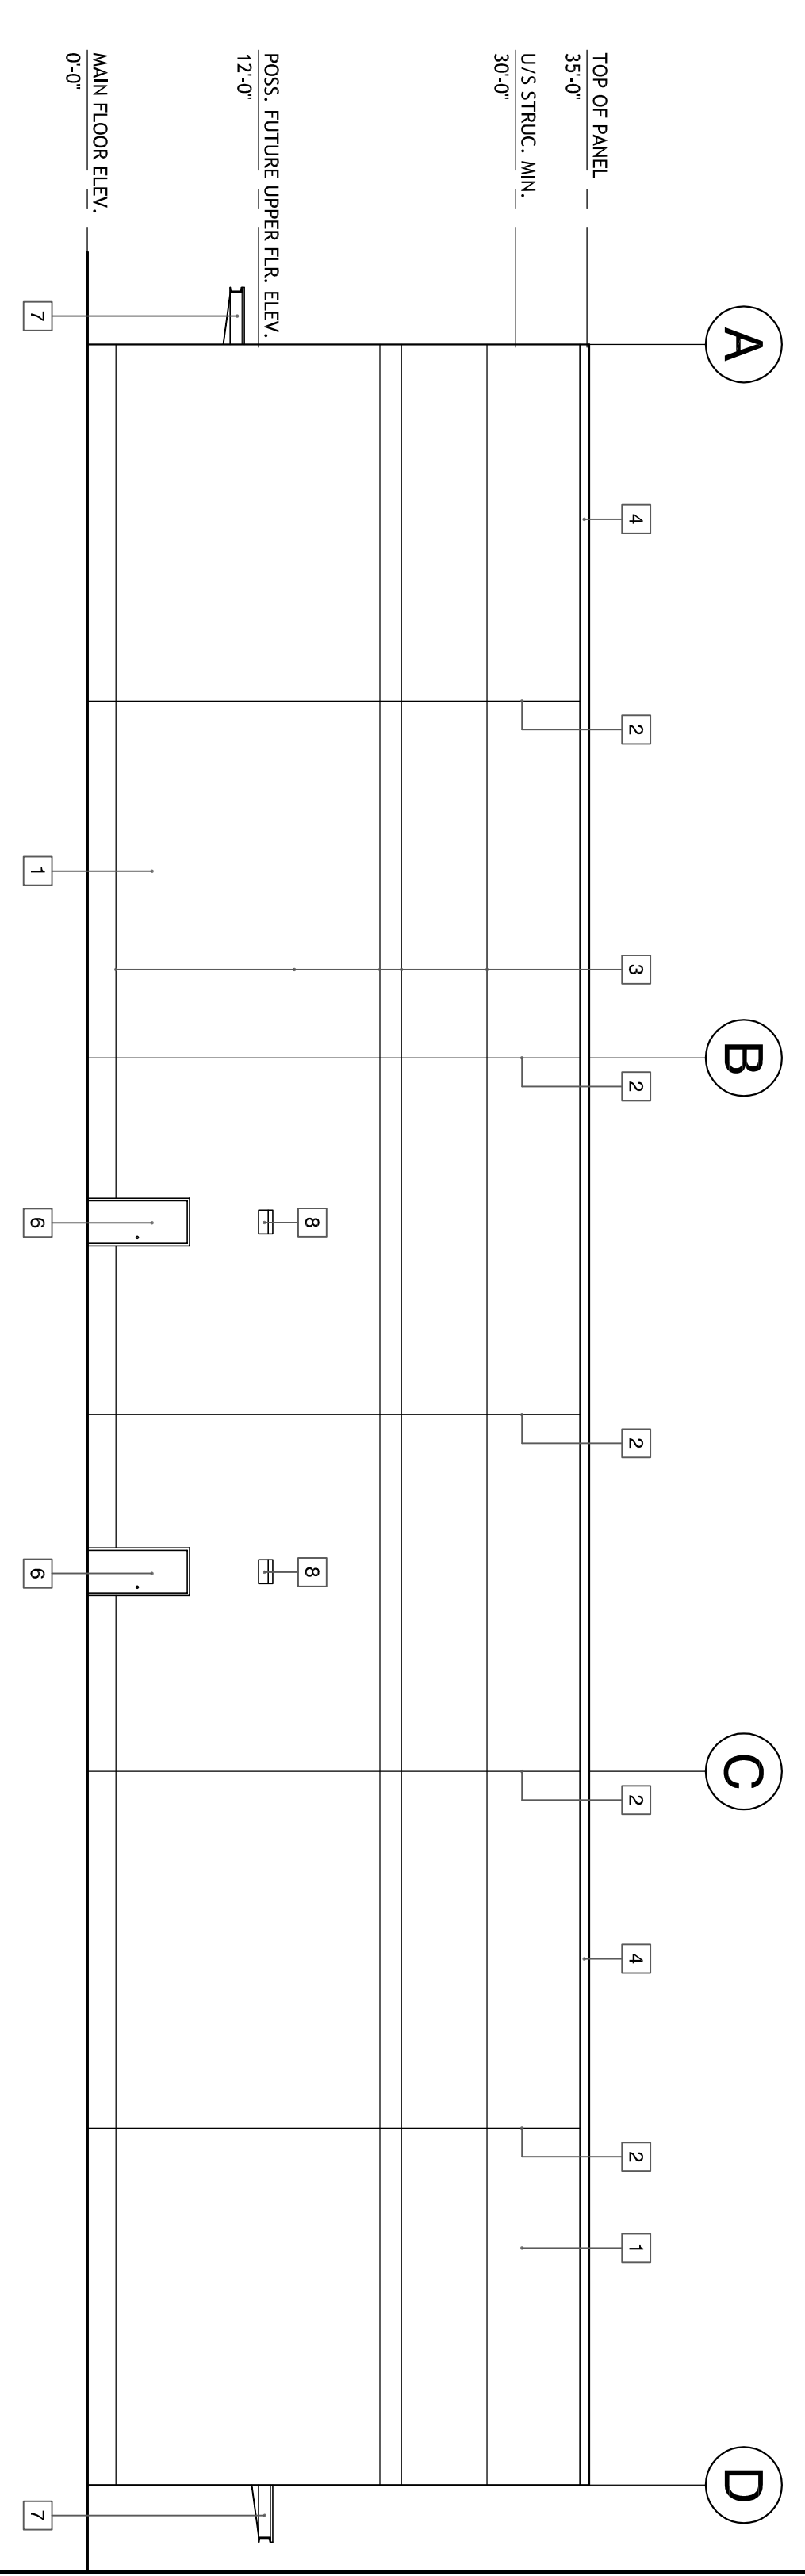

NORTH ELEVATION


SCALE: 3/32" = 1'-0"

PAINTING GUIDELINES

- PREPARATION & PAINTING TO ARCHITECTURAL PAINTING SPECIFICATION MANUAL - MASTER PAINTERS INSTITUTE
- CONCRETE BLOCK: SURFACE PREP: EXT 3.1; PAINT: EXT 3.1A (MPF-10)
- CONCRETE VERTICAL SURFACES: SURFACE PREP: EXT 3.1
- PAINT: LATEX EXT. 3.1A
- METAL PIPE RAILS, BOLLOCKS AND EXPOSED STRUCTURAL STEEL: SURFACE PREP: EXT 5.1 SSPC (COMMERCIAL BLAST); FINISH SYSTEM: EXT 3.10 (MPF-79); ALKTO (SEM-GLOSS)
- INSPECTIONS BY MASTER PAINTER INSTITUTE INSPECTORS (RECOMMENDED)

EXTERIOR FINISH SCHEDULE:

- 1 - CONCRETE TILT-UP PANEL: SEE STRUCTURAL - PAINTED
- 2 - PANEL JOINT: SEE DETAIL/STRUCTURAL
- 3 - PANEL REVEAL: SEE DETAIL/STRUCTURAL
- 4 - PREFINISHED METAL FLASHING
- 5 - STOREFRONT UNIT: SEE WINDOW/DOOR SCHEDULE
- 6 - STEEL DOOR AND FRAME - PAINTED
- 7 - STEEL CANOPY SYSTEM: SEE STRUCTURAL - PAINTED
- 8 - EXTERIOR LIGHTING FIXTURE: SEE ELECTRICAL
- 9 - OVERHEAD DOOR: SEE DOOR SCHEDULE - PAINTED
- 10 - CONCRETE BLOCK WALL: SEE STRUCTURAL - PAINTED
- 11 - PREFINISHED RAIN WATER LEADER

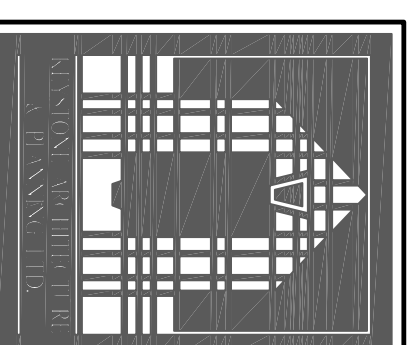

Keystone Architecture & Planning Ltd.
 110 - 2881 Garden Street, Abbotsford, BC V2T 4X1
 Tel: 604-853-1528 or 604-890-0577
 Fax: 604-853-8128
 Email: Mail@keystonearch.ca
 Web: www.keystonearch.ca

Issues & Revisions List		
No.	Description	Date
1.	DESIGN	OCT 5, 06
2.	BP APPLICATION	DEC 12, 06
3.	SITE REVISION	MAR 12, 07
4.	BP RESUBMISSION	APR 30, 07
5.	BP RESUBMISSION	JUL 13, 07
6.	ISSUE FOR CONSTRUCTION	JUL 2, 08

Project
WHEEL AVENUE WAREHOUSE
 (BUILDING SHELL ONLY)
 31035 WHEEL AVENUE,
 ABBOTSFORD, B.C.

Drawing Title		Drawing No.	
MAIN FLOOR PLAN		A4.0	
Job No.:	06-103	Scale:	AS NOTED
Date:	OCT, 06	Drawn:	LW