
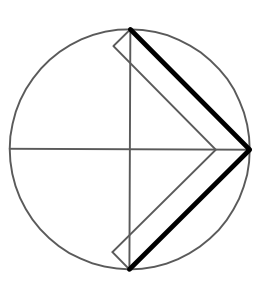


PEARLONVILLE ROAD

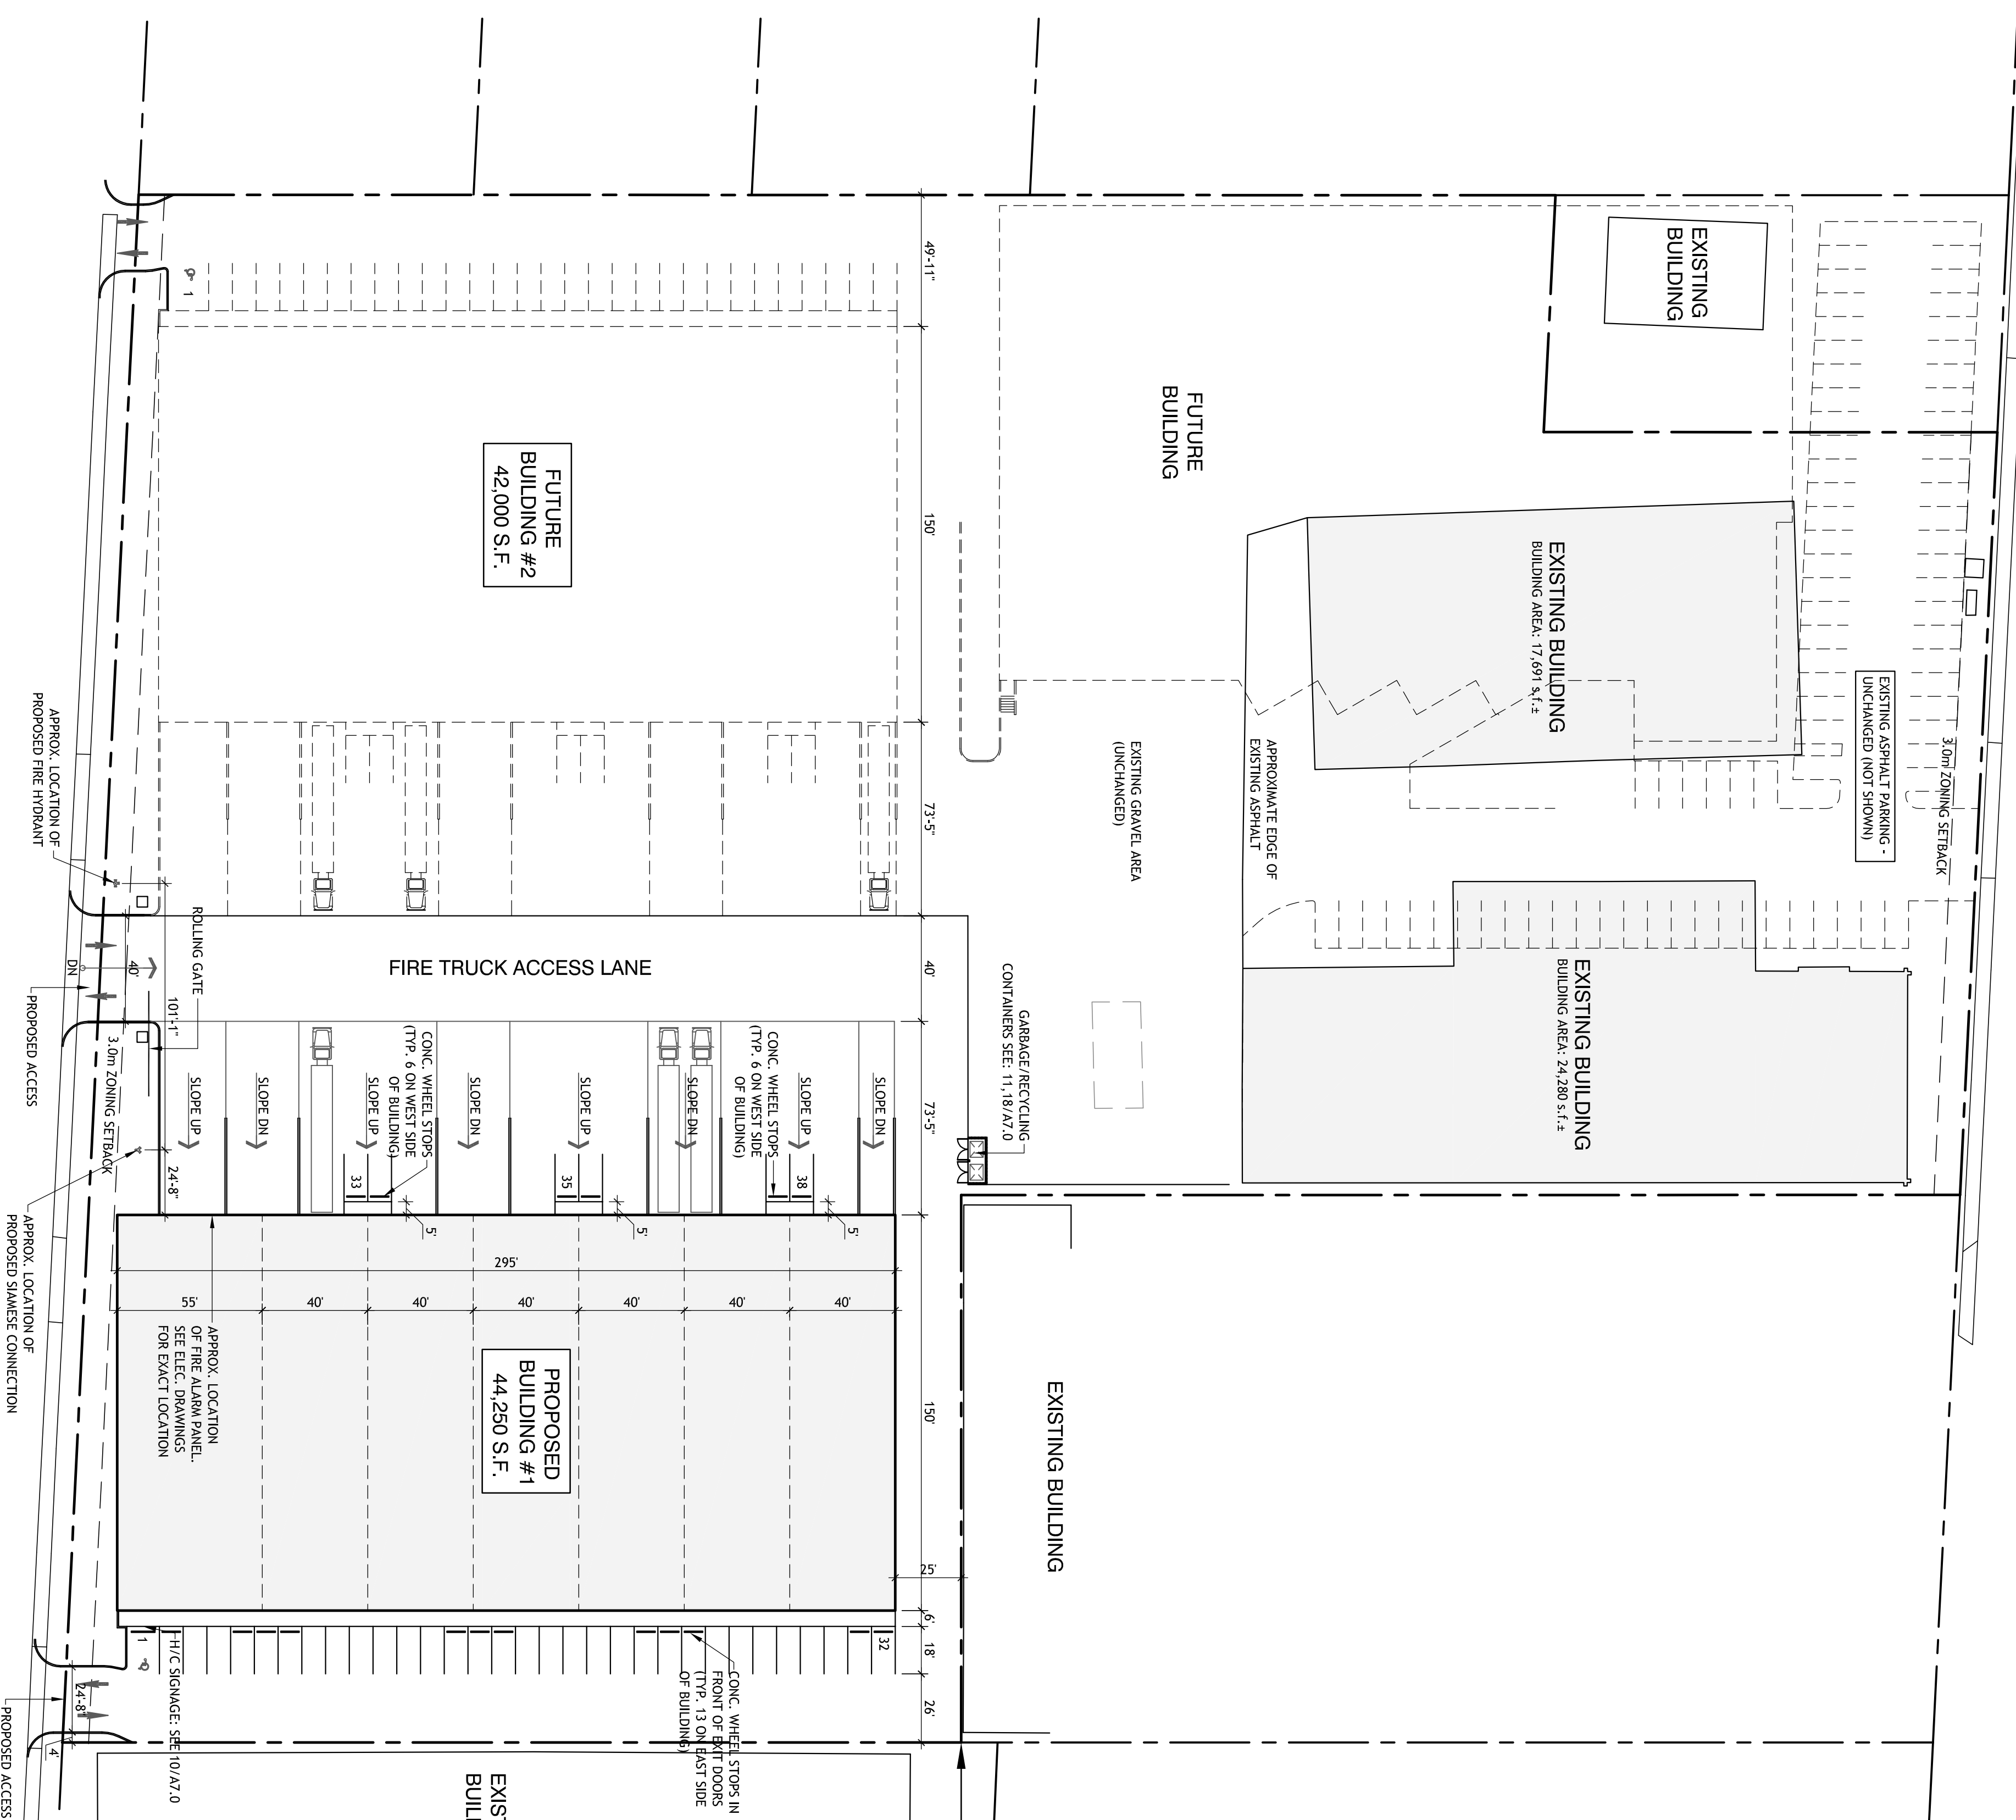

SITE PLAN

SCALE: 1"=40'

WHEEL AVENUE

SITE DATA

CIVIC ADDRESS: 31035 WHEEL AVENUE, ABBOTSFORD, BC

LEGAL DESCRIPTION: Lot - B, Section - 13, Township - 13, Plan - LMP43838

PID - 124-620-335

ZONING: I2

SITE AREA: 323,111 s.f.± (7.42 acres)

BUILDING AREAS:

- EXISTING BUILDINGS: 42,713 s.f.±

- PROPOSED BUILDING #1: 44,250 s.f.

- TOTAL: 86,963 s.f.±

LOT COVERAGE: 26.9%

PARKING CALCULATIONS:

PARKING REQUIRED: 86,963 / 1001.1 = 86.9 STALLS

TOTAL: 87 STALLS

PARKING PROVIDED: 58 EXISTING STALLS (2 H/C STALLS)

: 38 PROPOSED STALLS (1 H/C STALLS)

TOTAL: 96 STALLS

LAY OUT BUILDING FROM THIS POINT

NOTE:

- PROPOSED BUILDING IS PERPENDICULAR OR PARALLEL TO THE **EAST PROPERTY LINE**
- PARKING STALLS, MANEUVERING AISLES & SIDEWALKS ARE PERPENDICULAR OR PARALLEL TO THE **BUILDING #1**, UNLESS NOTED OTHERWISE
- SLOPE EXTERIOR SIDEWALKS, STAIRS, DECKS & LANDSCAPED AREAS TO DRAIN
- ALL RETAINING WALLS OVER 4'-0" HIGH TO BE ENGINEERED WITH P ENG SEALED SHOP DRAWINGS. SEE GEOTECHNICAL & CIVIL
- SEE CIVIL ENGINEERS DRAWINGS FOR PAVED AREA DRAINAGE, SITE ELEVATIONS, SANITARY AND SEWER LINES, OTHER SERVICES, CURB DETAILS, ETC.
- VERIFY ALL SITE INFORMATION, BUILDING AREA, DIMENSIONS AND BEARINGS WITH LEGAL SURVEY PLAN
- ALL RETAINING WALLS OVER 2'-0" IN HEIGHT TO HAVE 3'-6" HT. GUARDRAILS
- SEE ELECTRICAL FOR SITE LIGHTING, KIOSK LOCATIONS ETC.
- SEE LEGAL SURVEY FOR EXACT SITE DIMENSIONS & BEARINGS


No.	Description	Date
1.	DESIGN	OCT 5, 06
2.	BP APPLICATION	DEC 12, 06
3.	SITE REDVISION	MAR 12, 07
4.	BP RESUBMISSION	APR 30, 07
5.	REVISION	JUL 13, 08
6.	ISSUE FOR CONSTRUCTION	JUL 3, 08

Issues & Revisions List

Copyright Reserved. This plan and design is, and all the contents hereof, are the sole property of Keystone Architecture & Planning Ltd., and cannot be used without the architect's consent.

The general contractor shall check and verify all dimensions and report errors and omissions to the architect immediately. The architect shall not be responsible for any errors or omissions in construction unless approved for construction.

These design documents are prepared solely for use by the party with whom the design professional has entered into a contract. Any representation of any kind is made by the design professional to any party with whom the design professional has not entered into a contract.

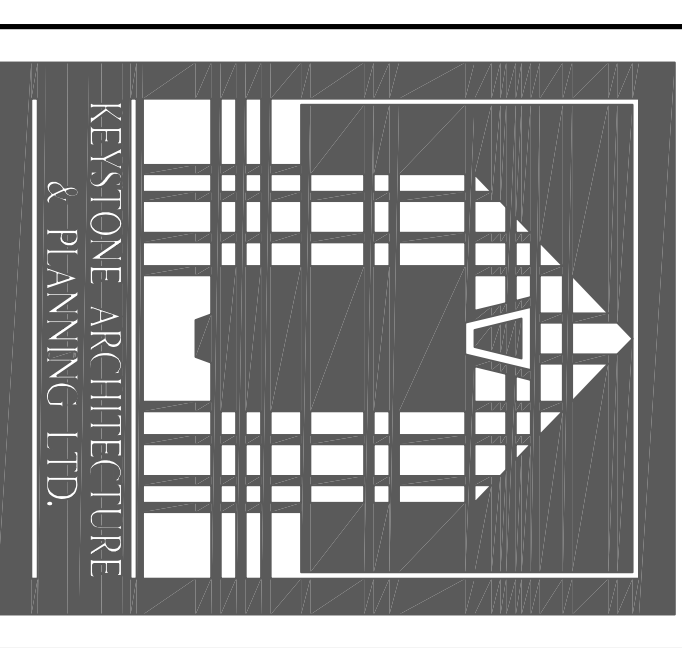

Keystone Architecture & Planning Ltd.
110 - 2881 Garden Street, Abbotsford, BC V2T 4K1
Tel: 604-853-1528 or 604-850-0577
Fax: 604-853-8128
Email: Mail@keystonearch.ca
Web: www.keystonearch.ca

PROJECT
WHEEL AVENUE
WAREHOUSE
(BUILDING SHELL ONLY)

31035 WHEEL AVENUE,
ABBOTSFORD, B.C.
Drawing Title
SITE PLAN

Scale

Job No.: 06-103
Scale: AS NOTED
Date: OCT, 06
Drawing No.
A2.0
Drawn: LW