


CHIP BARRETT ARCHITECT
 #40-1505578 (BUSINESS NUMBER) SUITE 200, 901-1272
 PH: (604) 536-1272
 IN ASSOCIATION WITH
D.FORCE DESIGN INC.
 2625A ALLIANCE STREET, ABBOTSFORD, B.C., V2S 8J9
 TEL: (604) 607-5655 EMAIL: DARC@DFORCE.CA

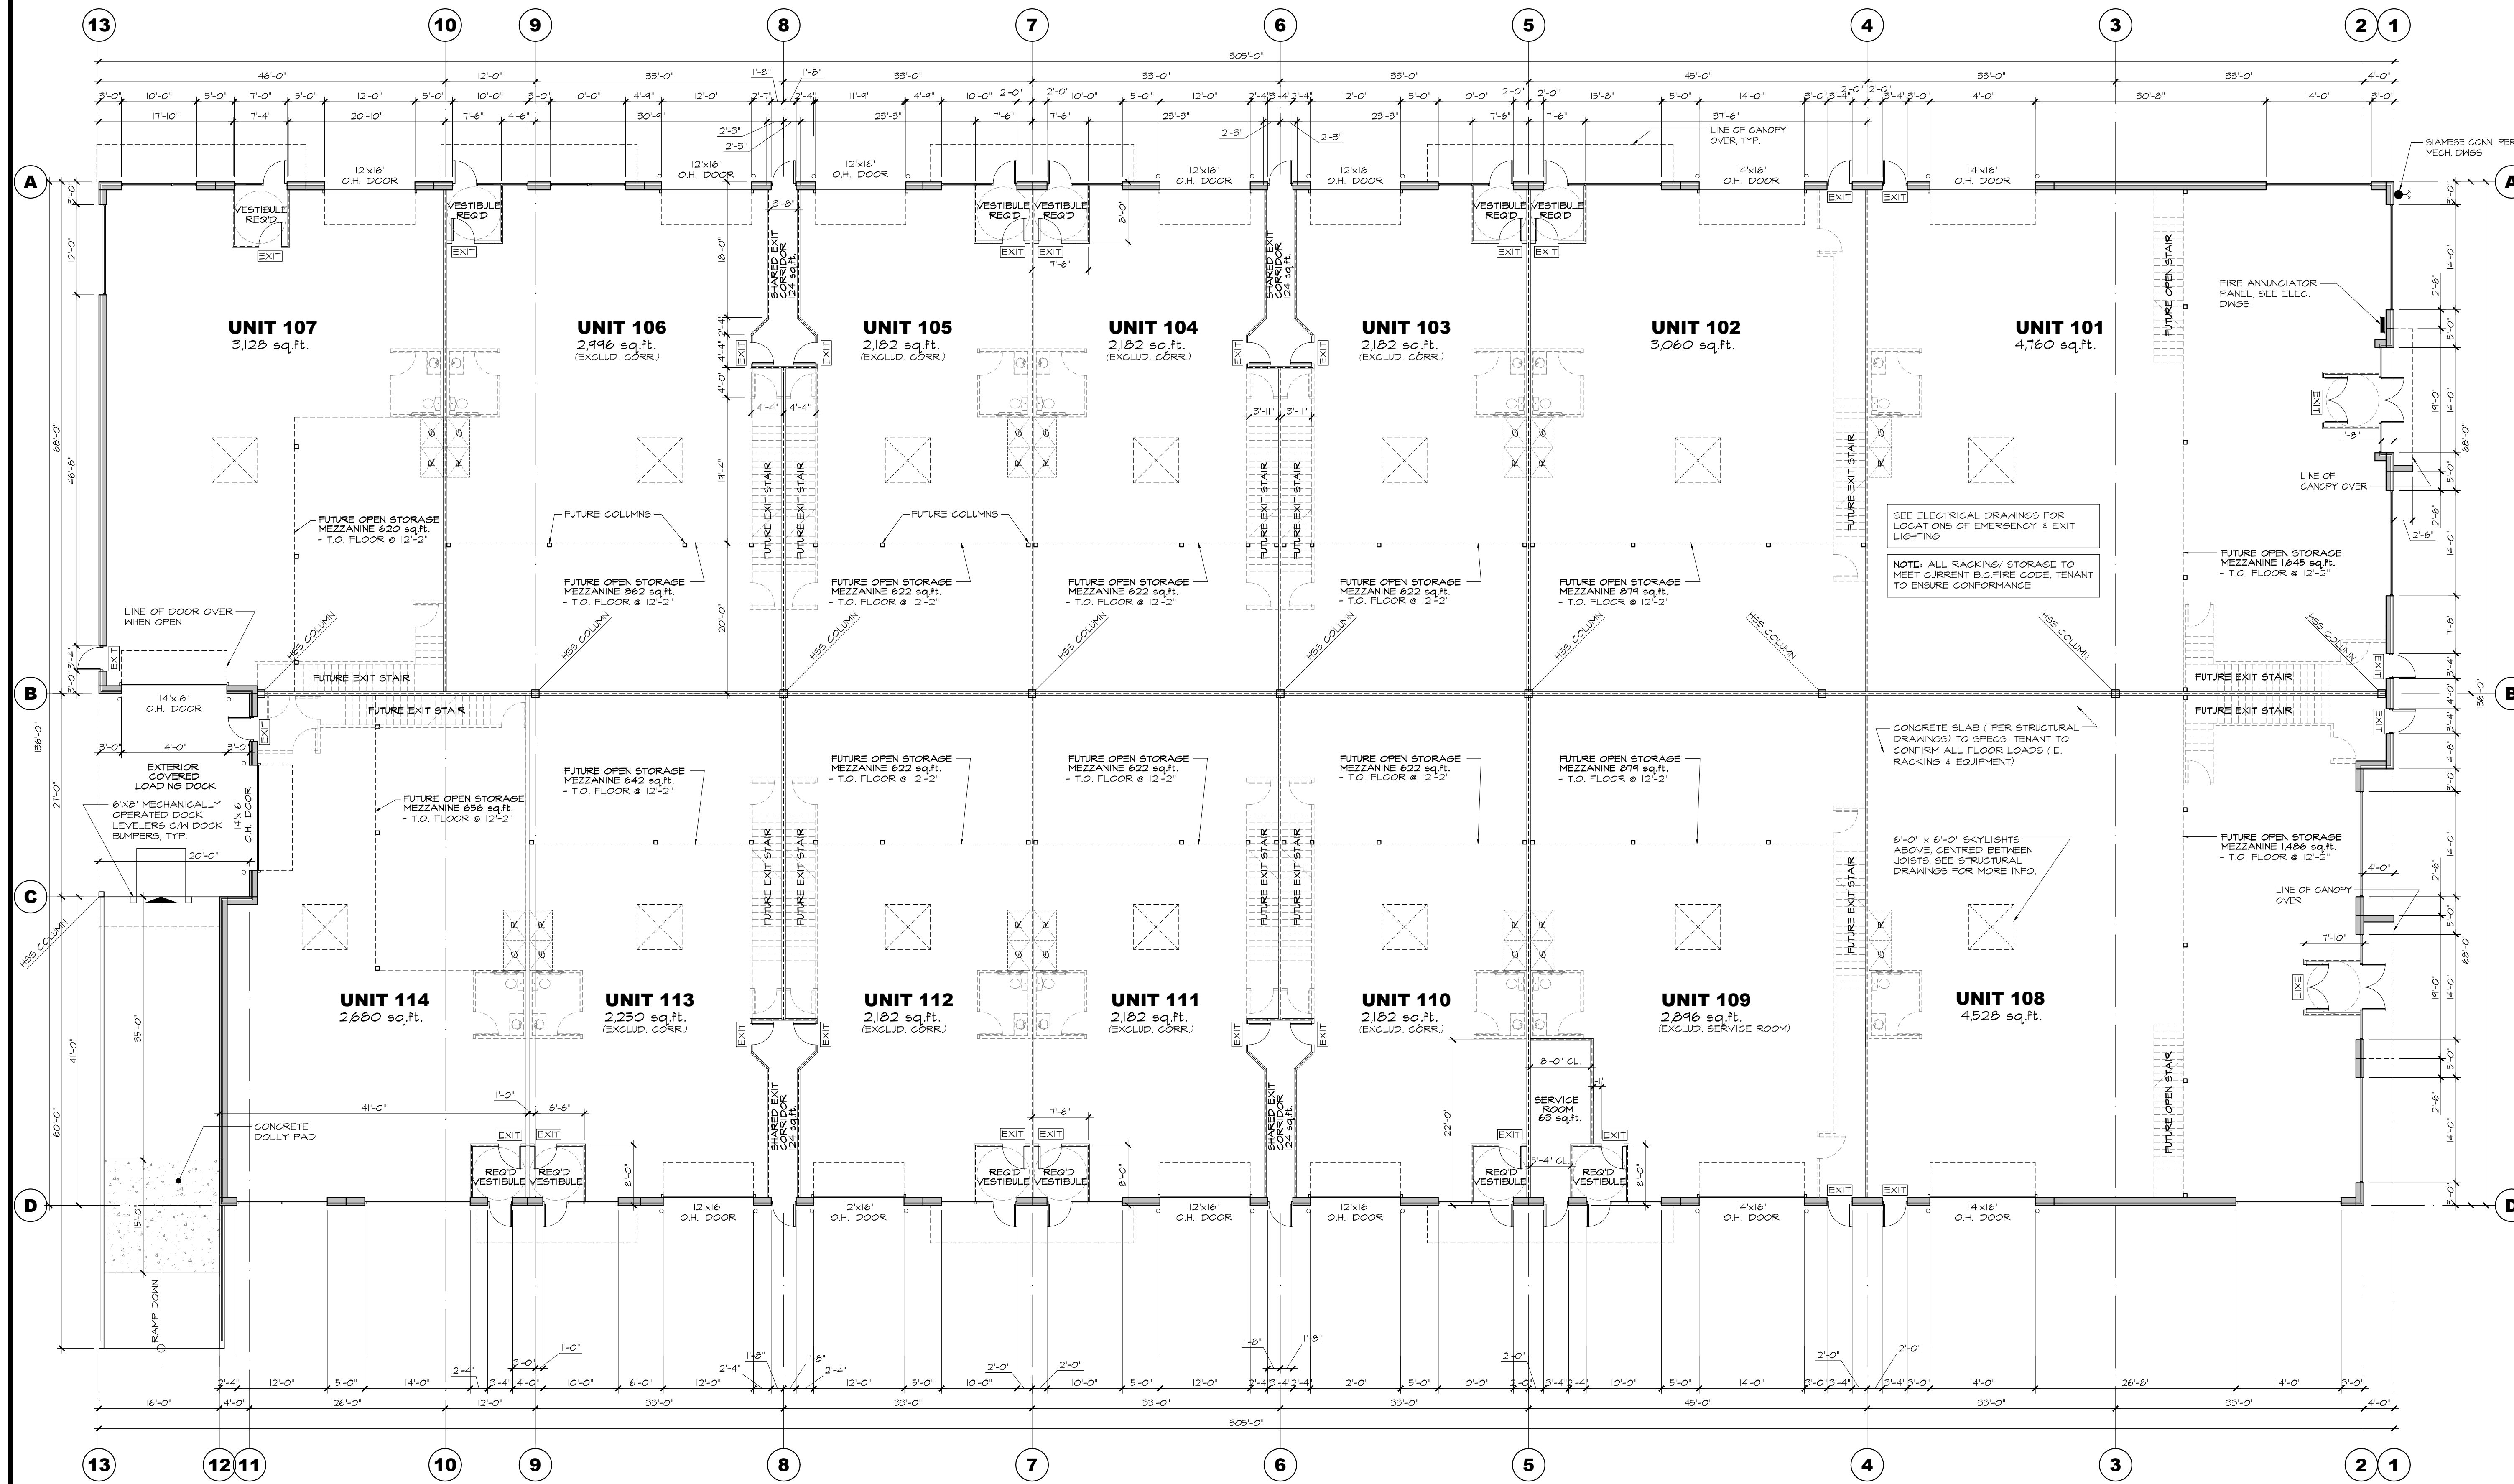

SEE ELECTRICAL DRAWINGS FOR LOCATIONS OF EMERGENCY & EXIT LIGHTING
 NOTE: ALL RACKING/STORAGE TO MEET CURRENT B.C. FIRE CODE, TENANT TO ENSURE CONFORMANCE

CONCRETE SLAB (PER STRUCTURAL DRAWINGS) TO SPECS. TENANT TO CONFIRM ALL FLOOR LOADS (I.E. RACKING & EQUIPMENT)

6'-0" x 6'-0" SKYLIGHTS ABOVE, CENTRED BETWEEN JOISTS. SEE STRUCTURAL DRAWINGS FOR MORE INFO.

GROUND FLOOR PLAN
 SCALE: 3/32"=1'-0"

This drawing as an instrument of service is the property of Chip Barrett Architect and may not be reproduced without written permission and unless the reproduction carries his name. All designs and other information shown on this drawing shall not be used on other projects, for additions to this project, or for completion of this project by others without written permission of Chip Barrett Architect.

25		
24		
23		
22		
21		
20		
19		
18		
17		
16		
15		
14		
13		
12		
11		
10		
9		
8		
7		
6		
5	SEP.25.20	RE-ISSUED FOR D.P.
4	NOV.08.19	ISSUED FOR D.P.
3	OCT.24.19	CLIENT REVIEW
2	OCT.09.19	CLIENT REVIEW
1	SEPT.16.19	CLIENT REVIEW
NO.	DATE	DESCRIPTION



PROJECT:
PROPOSED MULTI TENANT BUILDING

ADDRESS:
 30980 PEARSONVILLE ROAD, ABBOTSFORD, BC
 DRAWING

OVERALL FLOOR PLAN

SEAL	JOB NO. 19-052	DRAWN D.F.
	DESIGNED	
	CHECKED C.B.	
	PLOT DATE	SEP.25.20

PROJECT - DRAWING NUMBER
A-2 REV. **5**