

**EXPLANATORY PLAN OF LEASEHOLDS COMPRISING PORTIONS OF A BUILDING SITUATED ON PART OF LOT 01 SECTION 18 TOWNSHIP 16 NEW WESTMINSTER DISTRICT, PLAN LMP 17397**

SCALE = 1 : 250 


B.C.G.S. No. 926.009

Schedule A – August 2011

**LEGEND:**


INTEGRATED SURVEY AREA No. 15 NAD 83 CITY OF ABBOTSFORD.

BEARINGS ARE GRID BEARINGS DERIVED FROM PLAN LMP27976. THIS PLAN SHOWS GROUND LEVEL MEASURED DISTANCES IN METERS AND DECIMALS THEREOF. PRIOR TO COMPUTATION OF U.T.M. CO-ORDINATES MULTIPLY BY AVERAGED COMBINED FACTOR 0.99961751.

LEASE BOUNDARIES ARE SHOWN THUS:   
m<sup>2</sup> SQUARE METERS



TOWNLINE ROAD

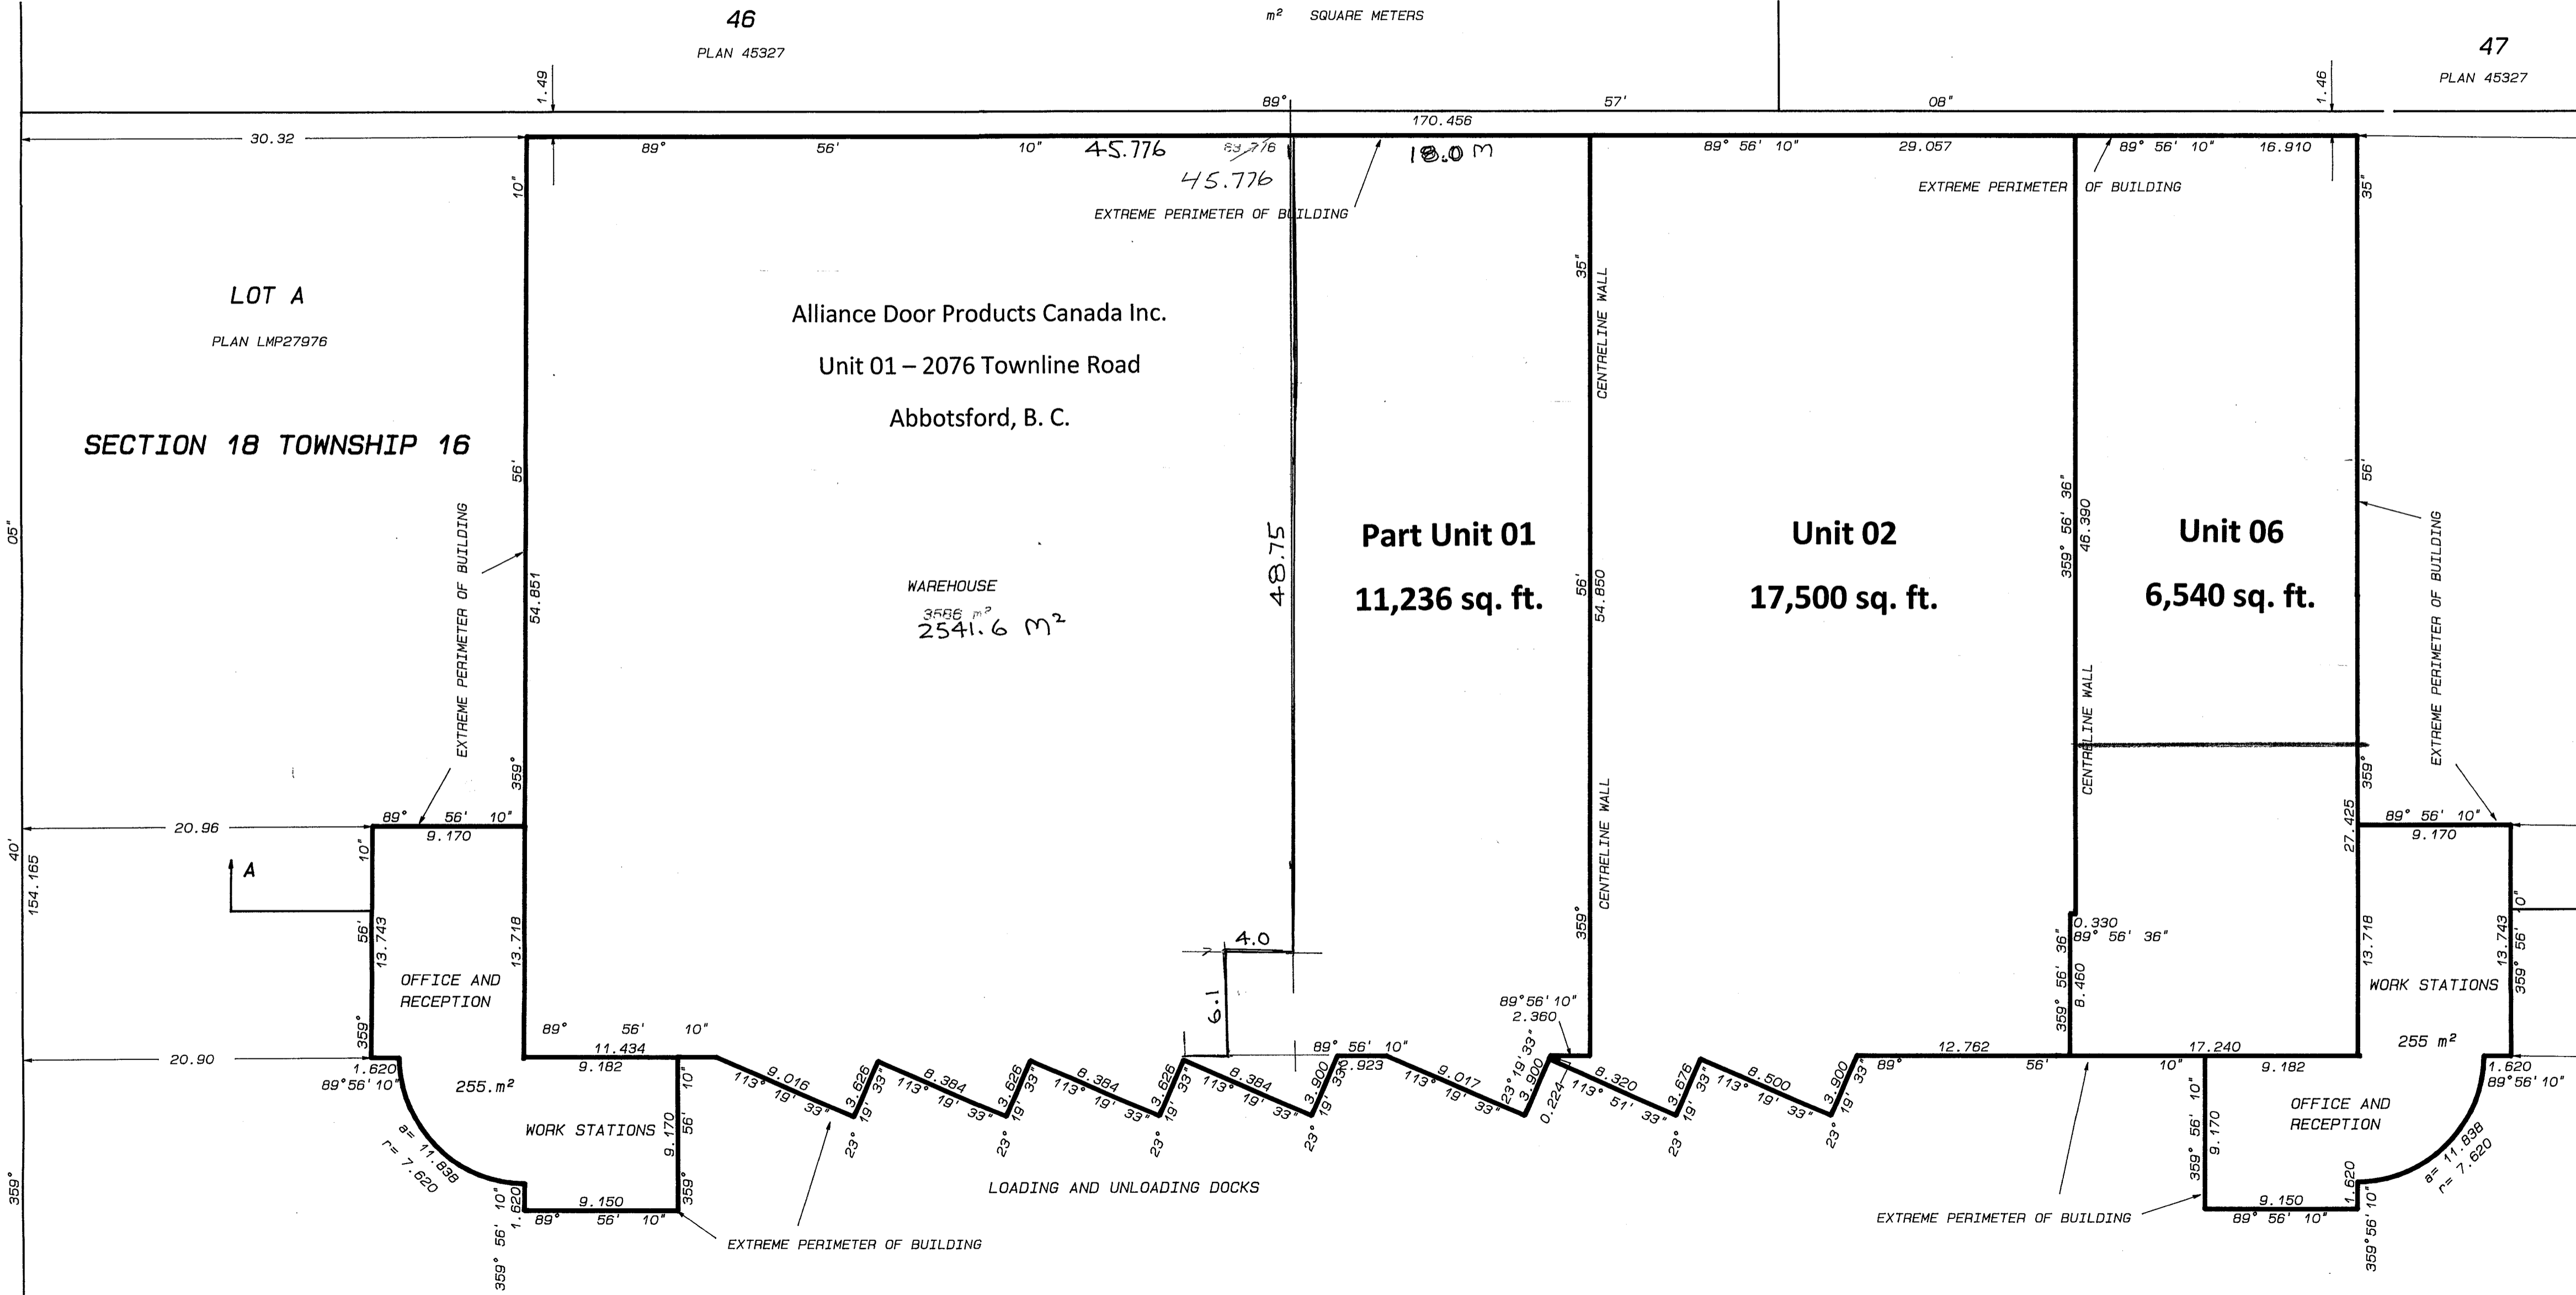

46  
PLAN 45327

47  
PLAN 45327